



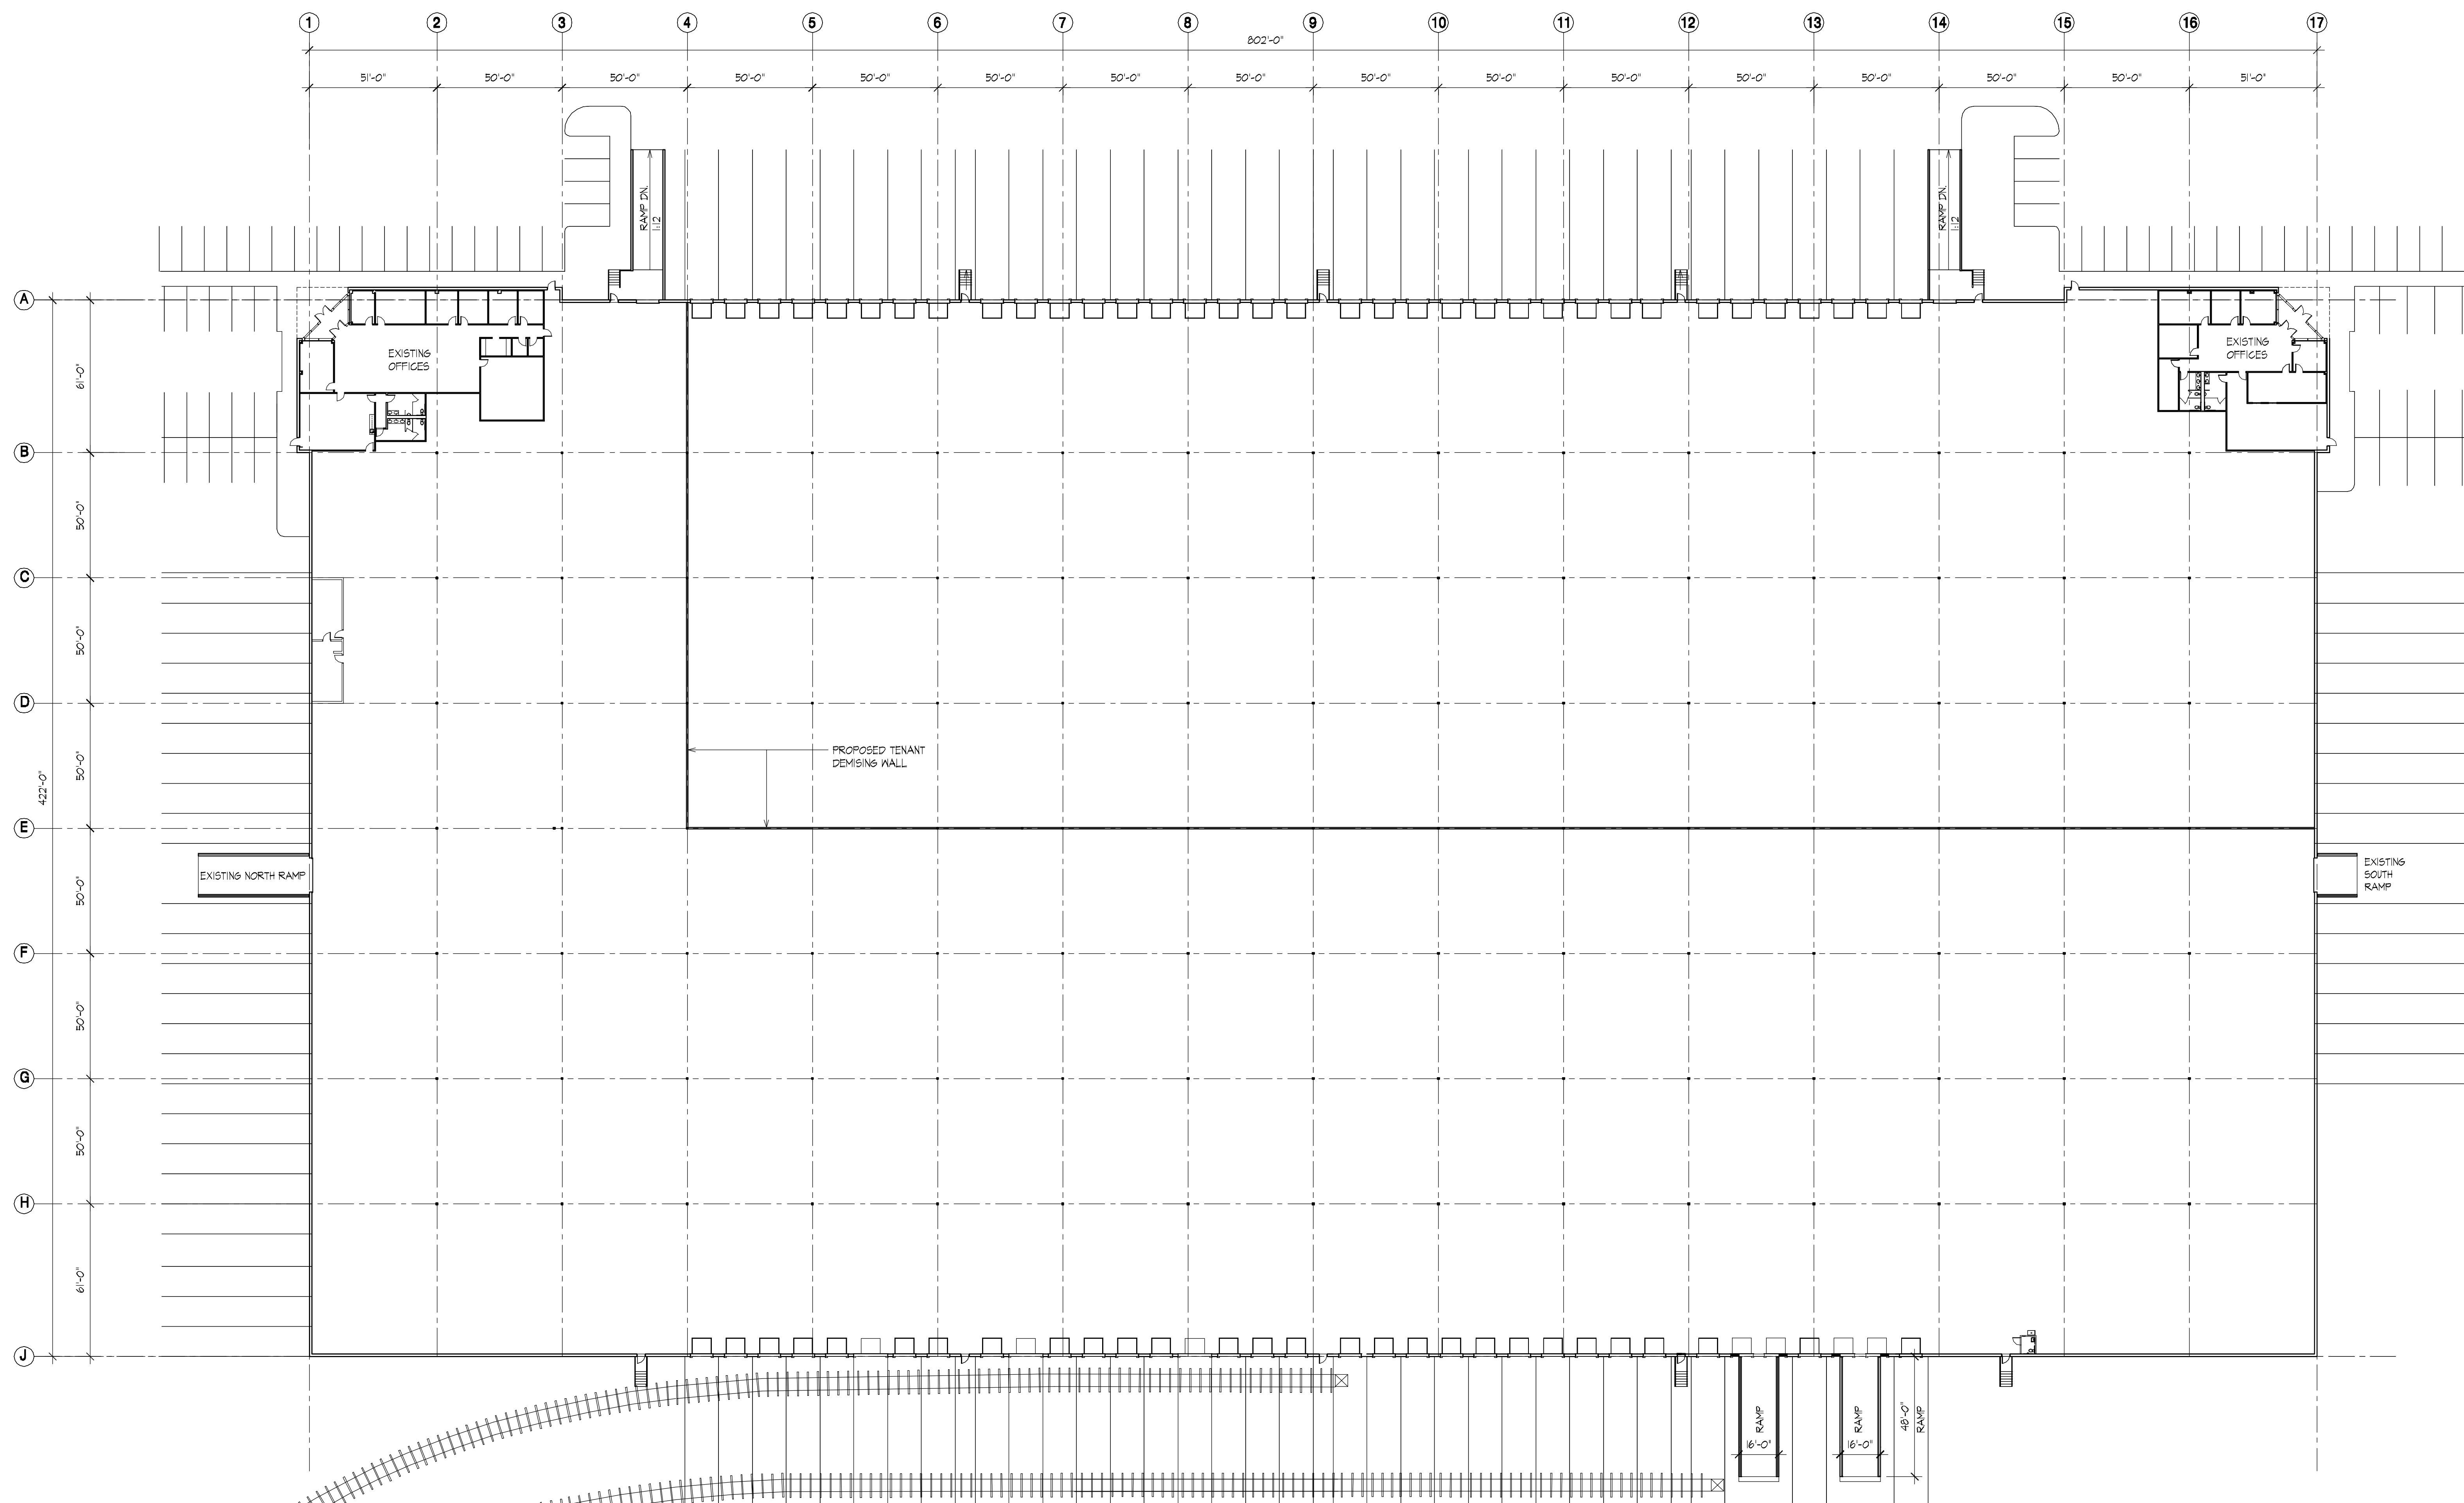

PROPOSED DEMISING WALL PLAN
SCALE: 1"=30'-0"

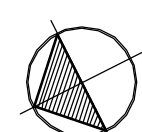

USE GROUP S-2 LOW-HAZARD STORAGE, MAX ACCESS
TRAVEL DISTANCE = 400'-0" WITH SPRINKLER SYSTEM